



LEVEL ONE scale 1:100

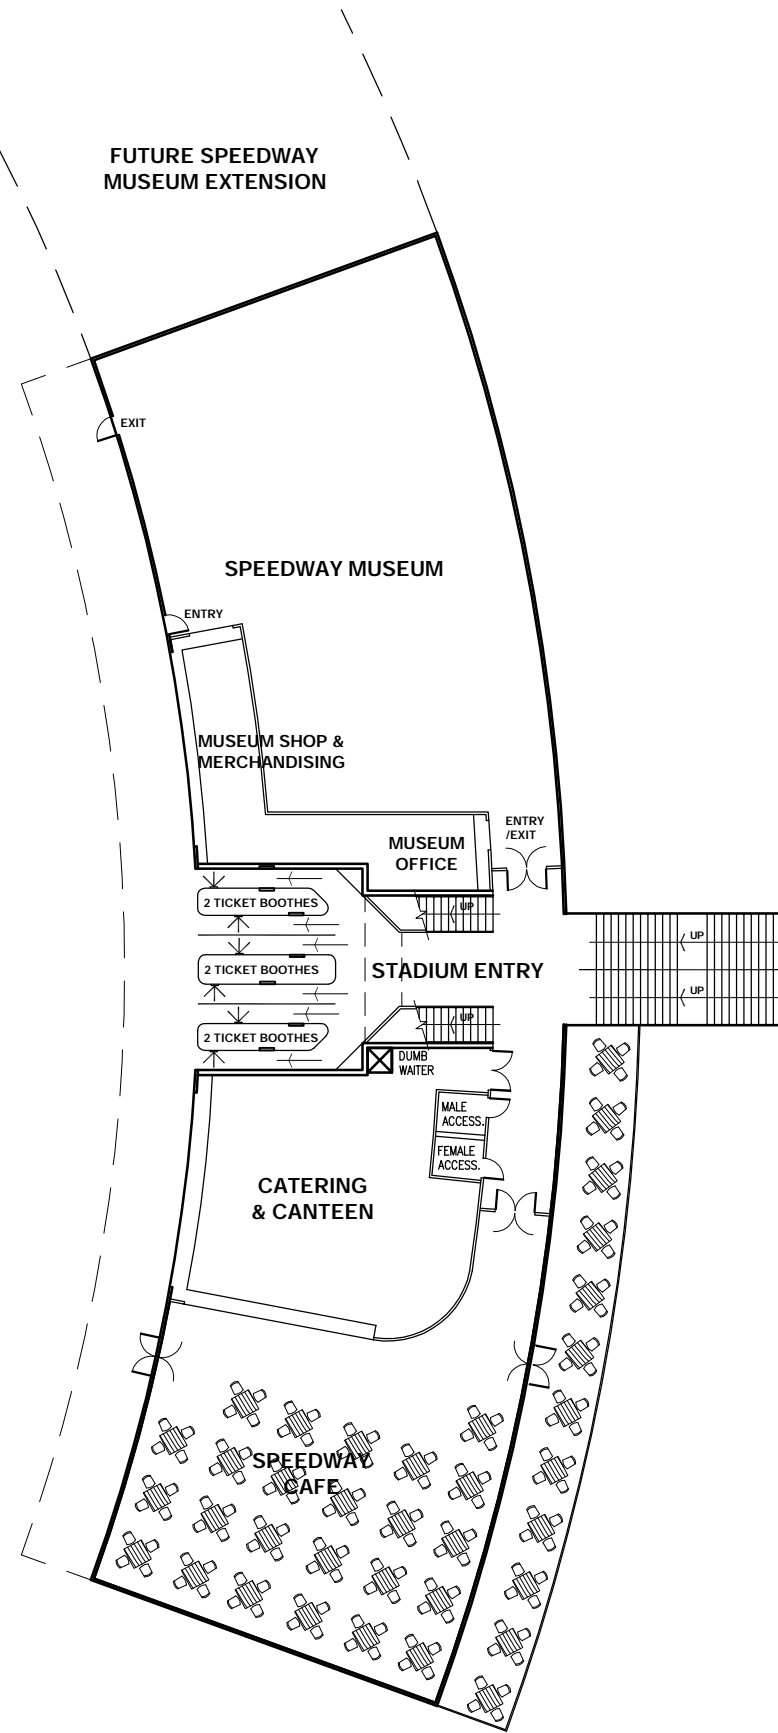

LEVEL TWO scale 1:100

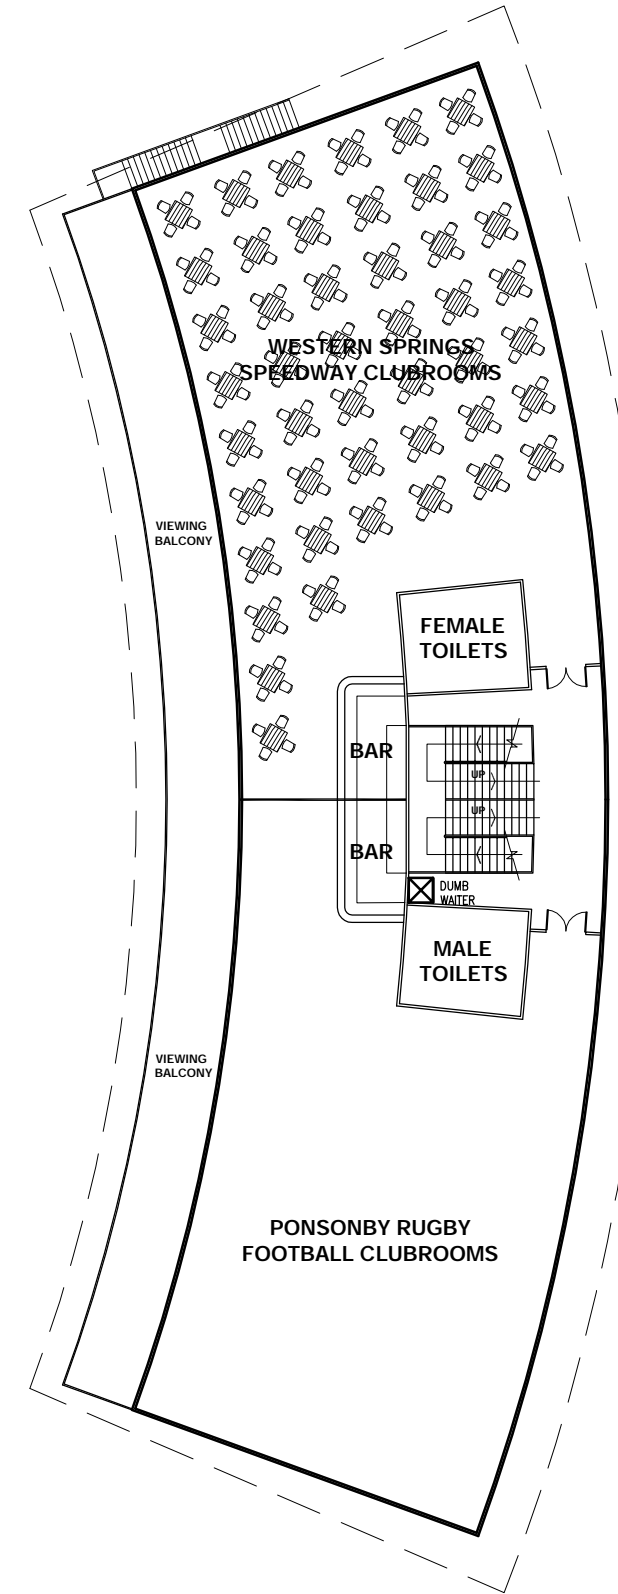

LEVEL THREE scale 1:100

PROPOSED WESTERN SPRINGS SPEEDWAY CLUB ROOMS