


**SECTIONAL ELEVATION** scale 1:100

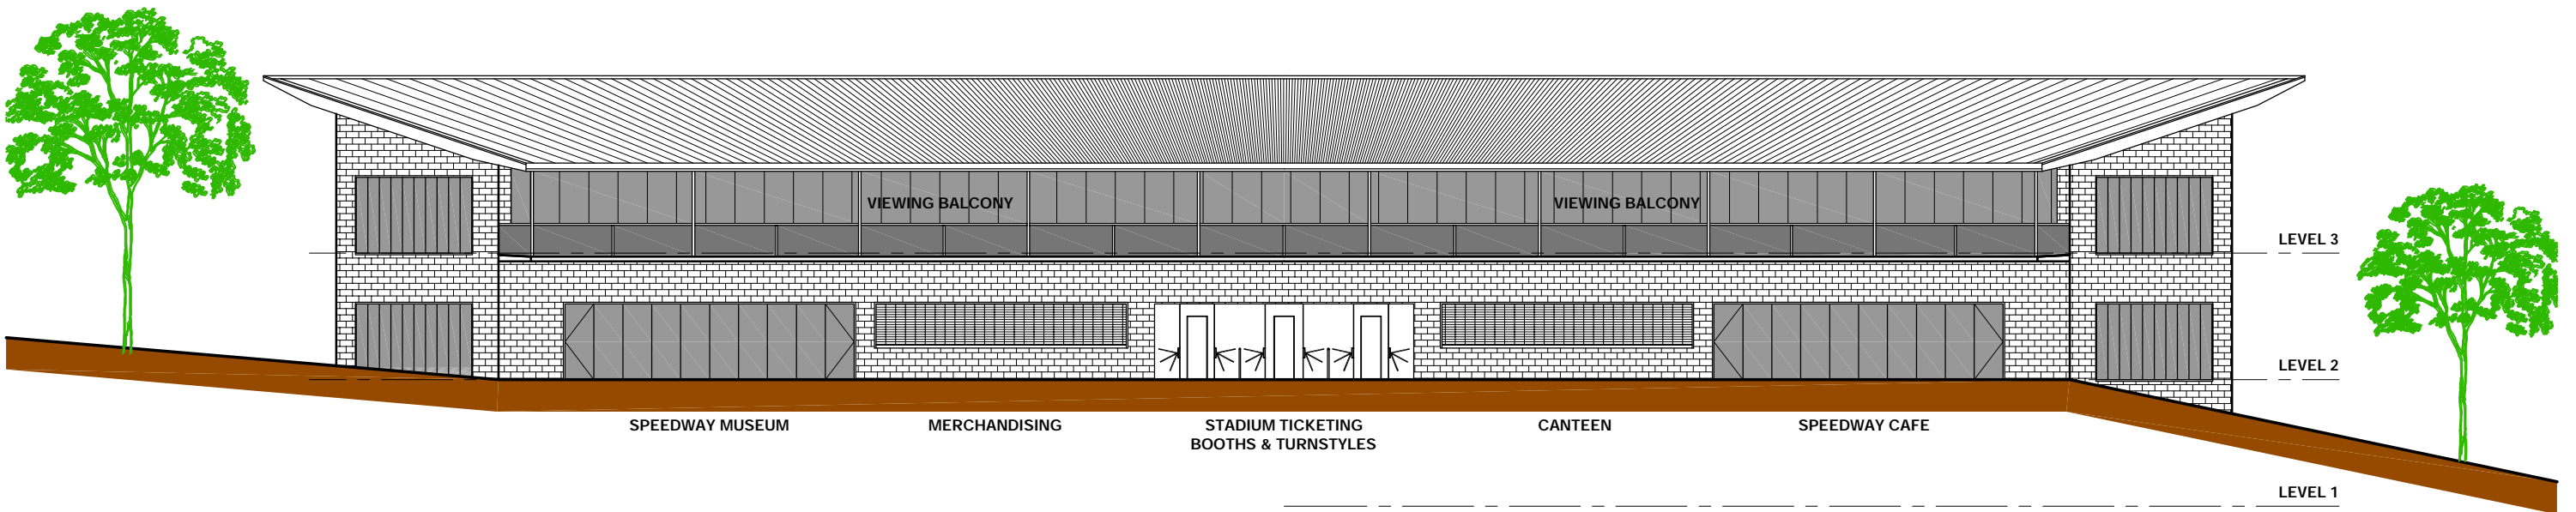

**TRACK SIDE ELEVATION** scale 1:100

# PROPOSED WESTERN SPRINGS SPEEDWAY CLUB ROOMS